




WOODER
WINDOWS DOORS
WINTER GARDENS

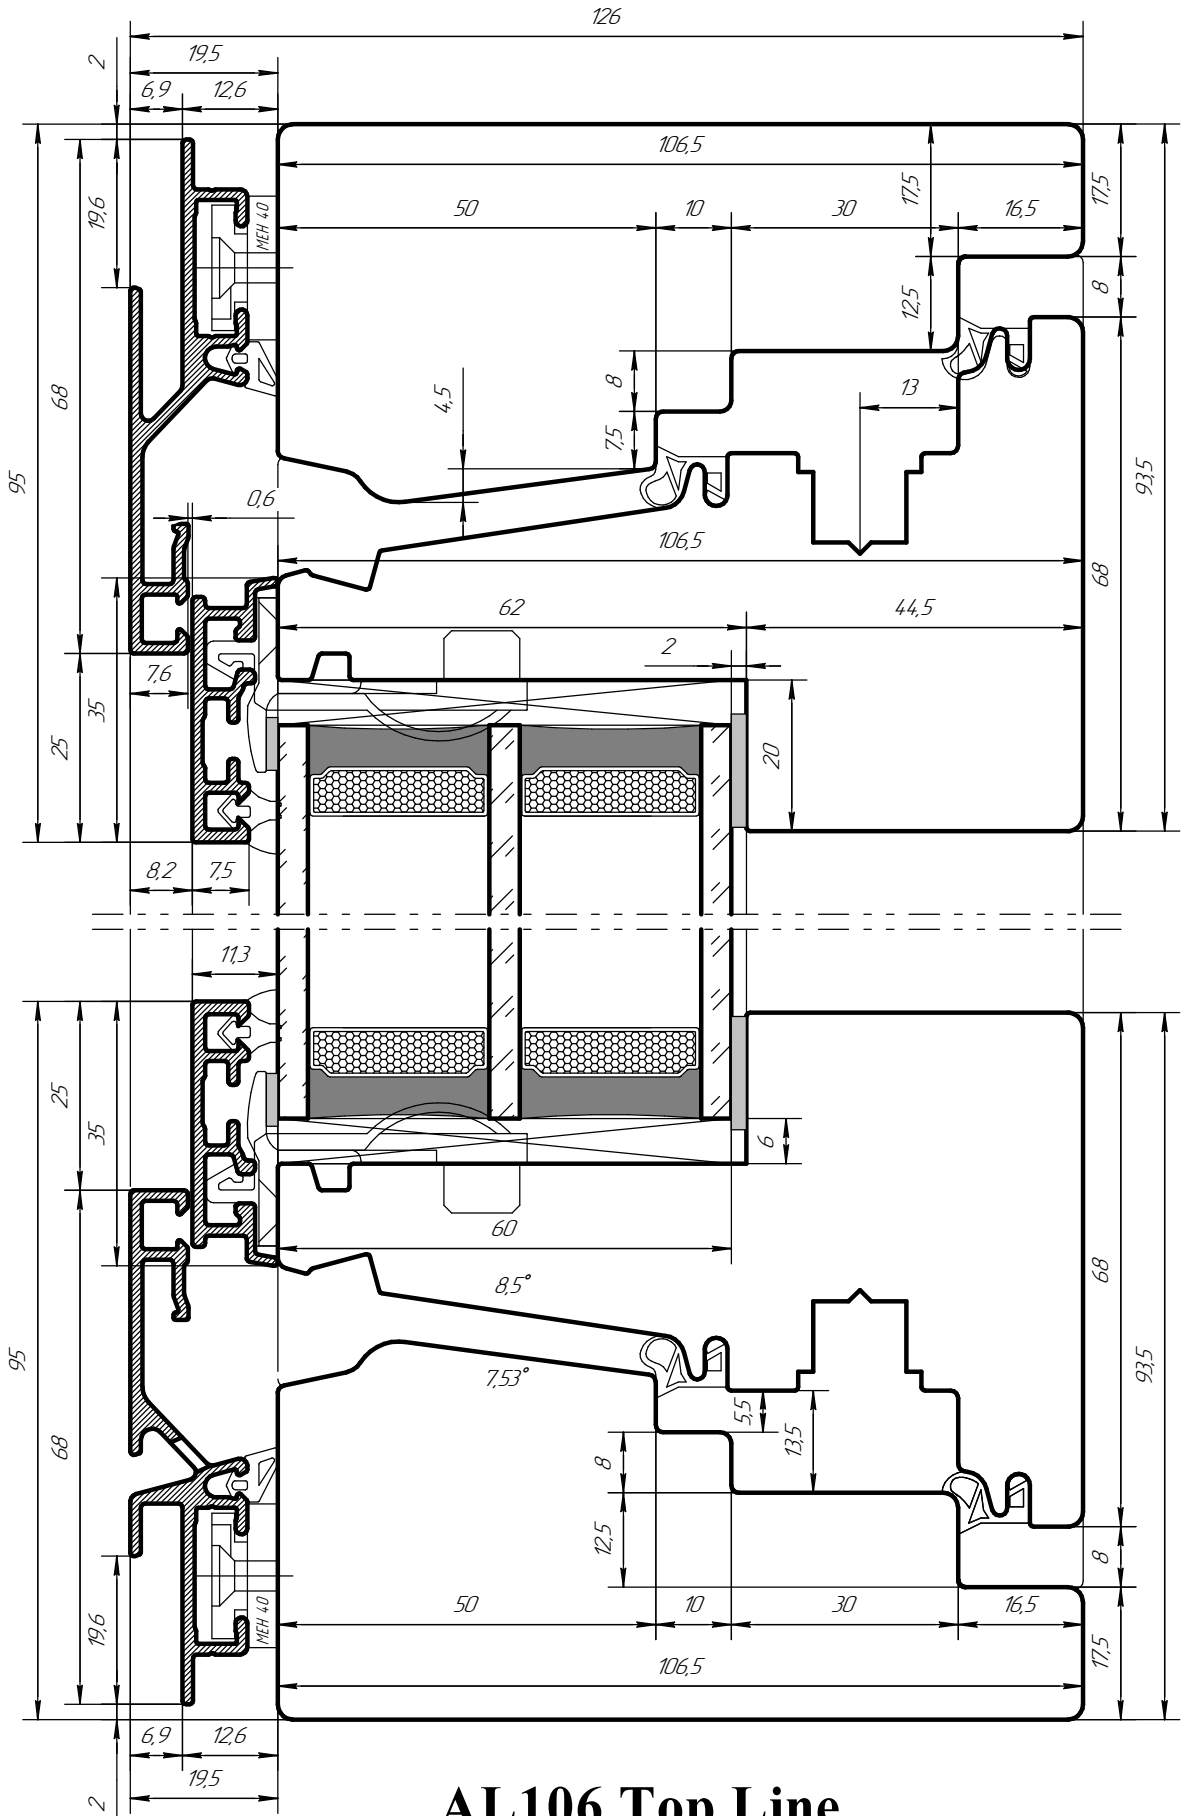

AL106 Top Line

Масштаб 1:1