




WOODER
WINDOWS DOORS
WINTER GARDENS

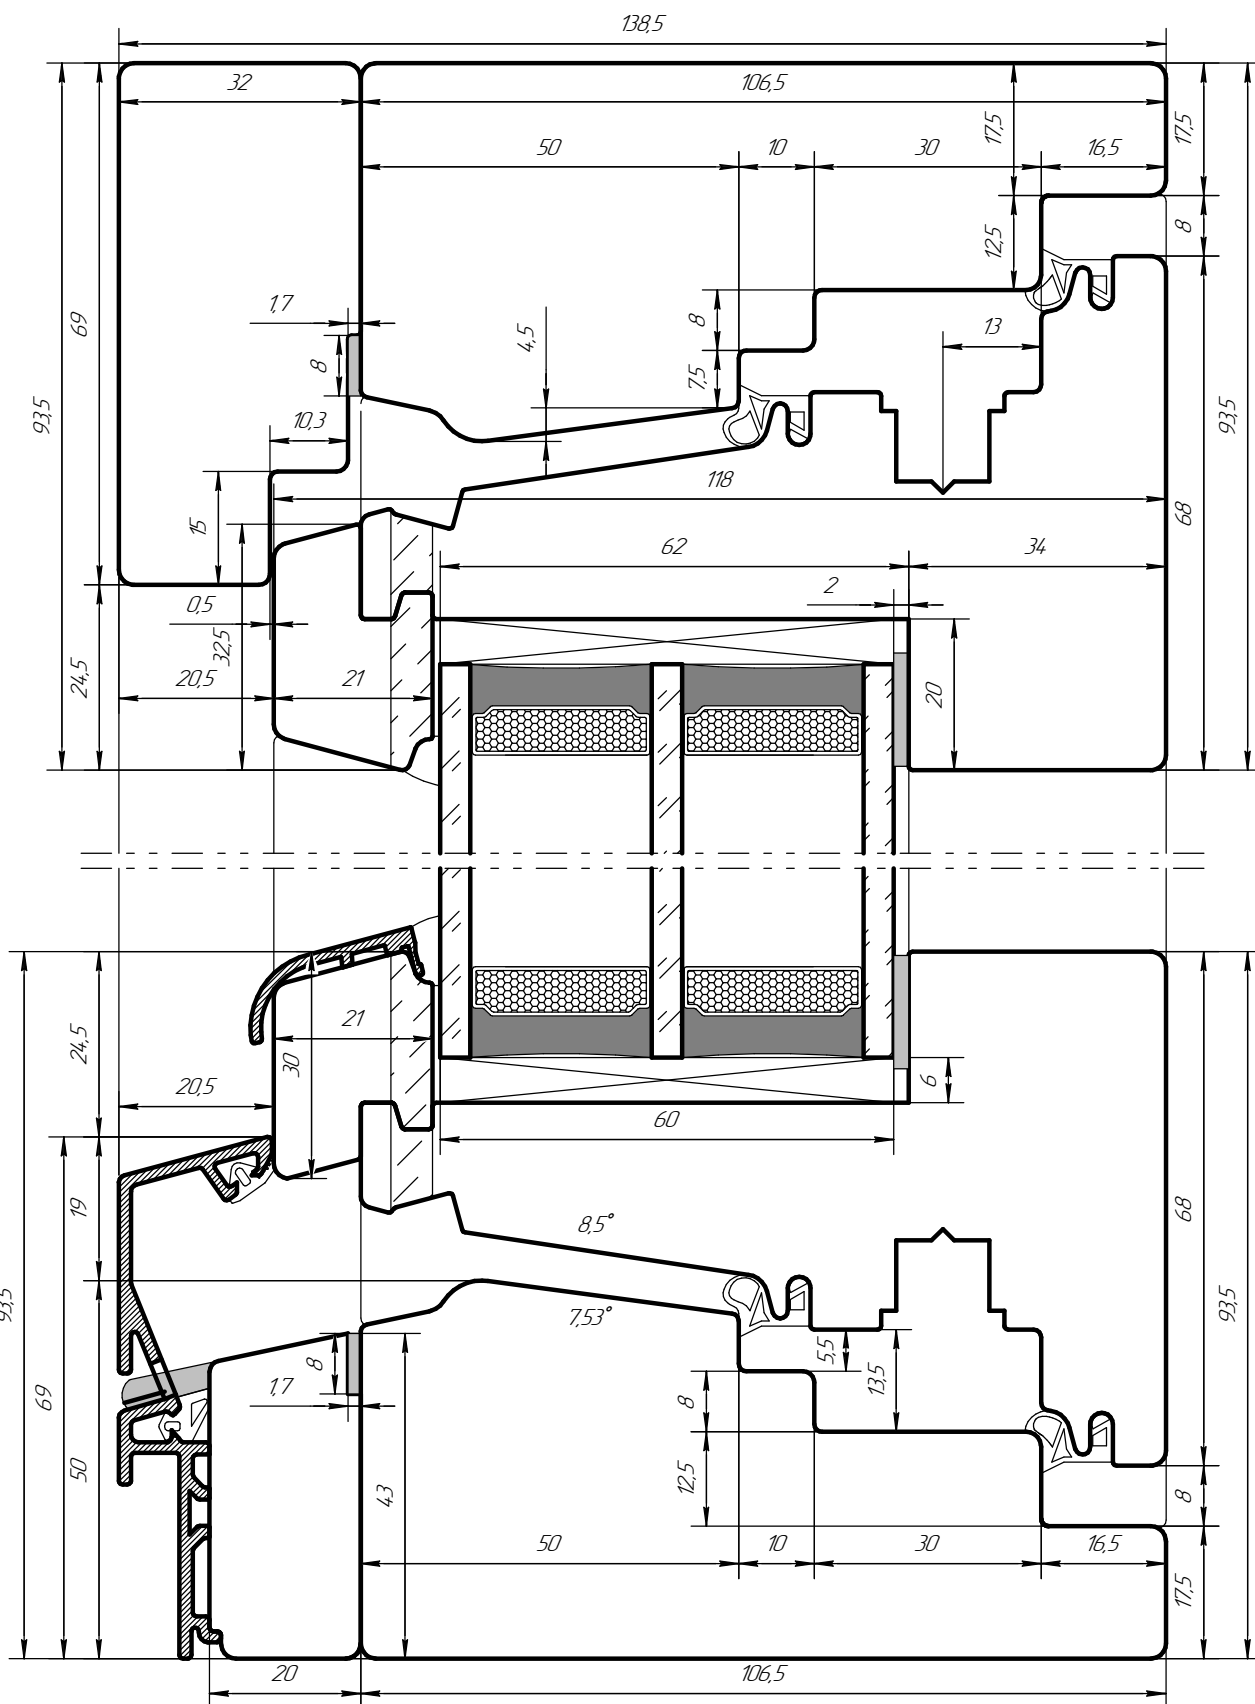

118 Top Line

Масштаб 1:1