




WOODER
WINDOWS DOORS
WINTER GARDENS

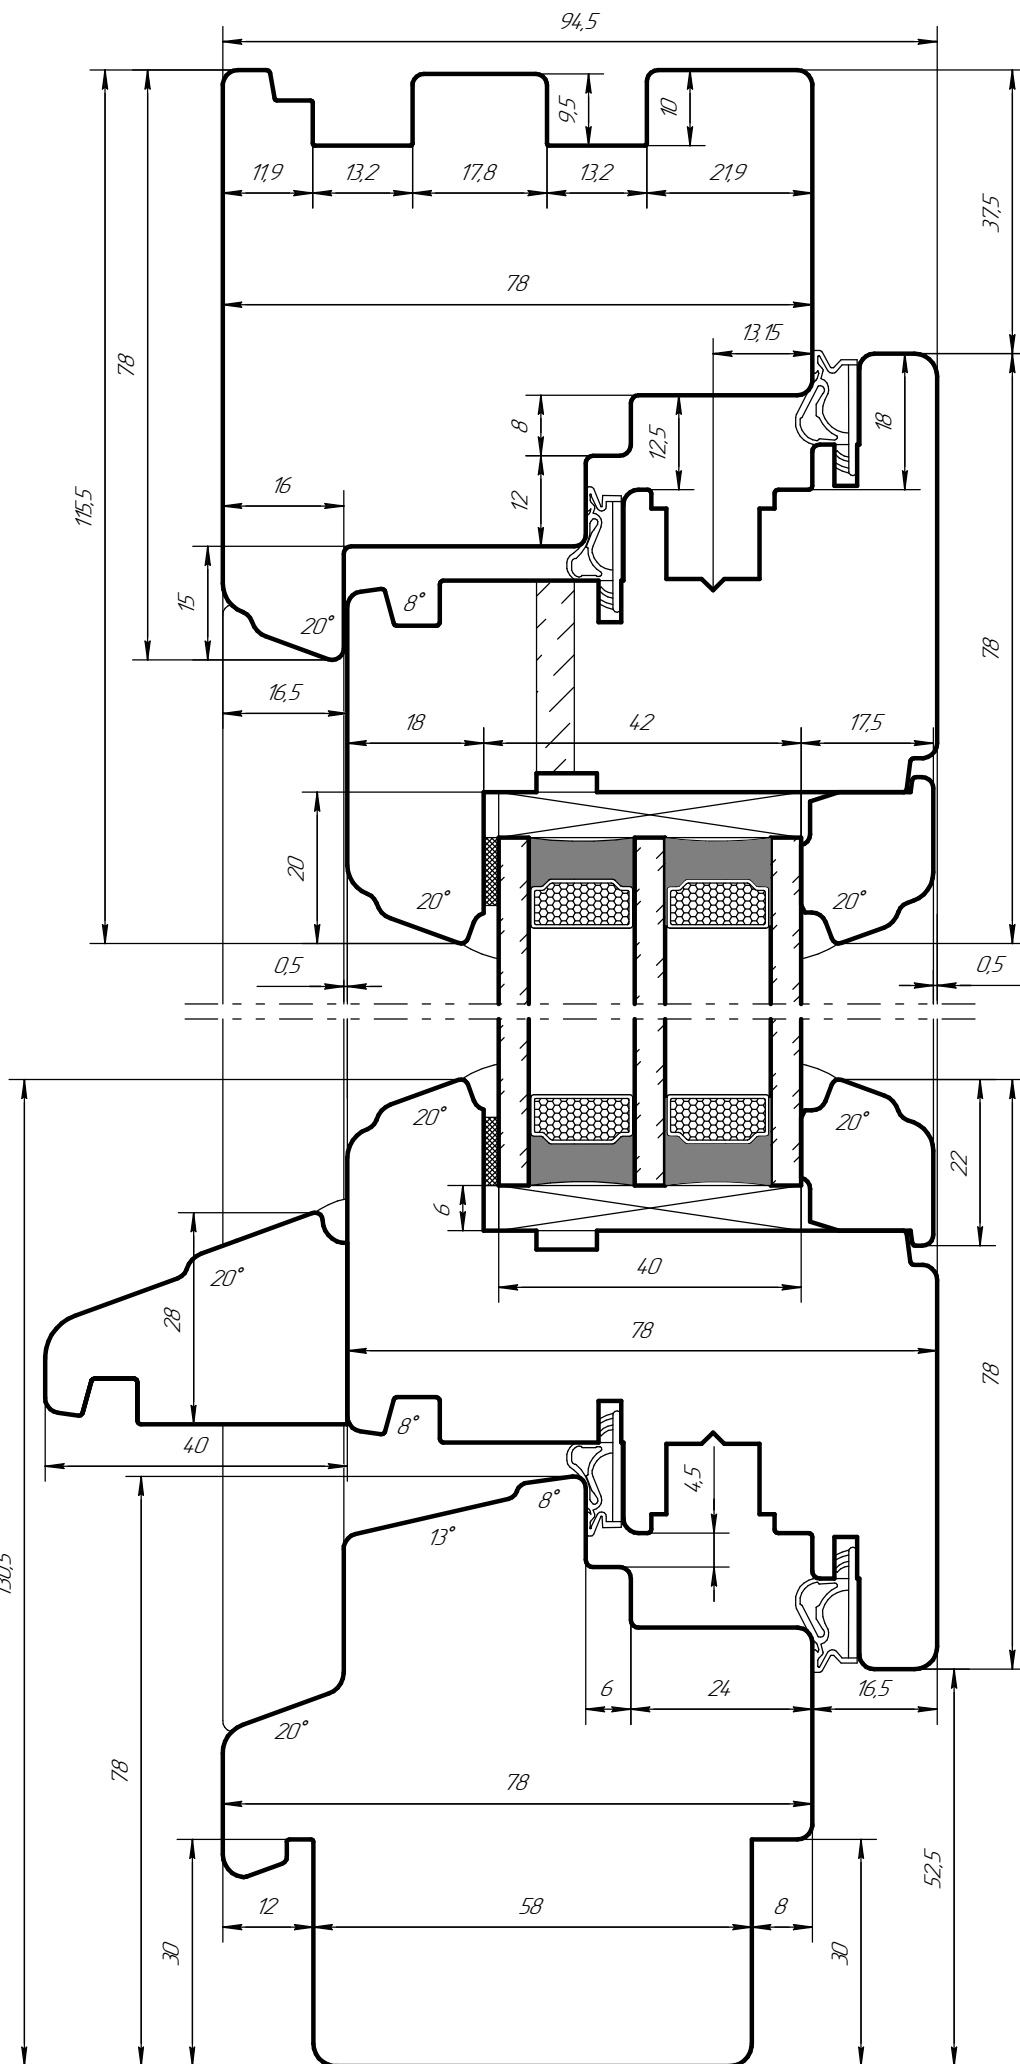

78 Classic

Масштаб 1:1