




WOODER  
WINDOWS DOORS  
WINTER GARDENS

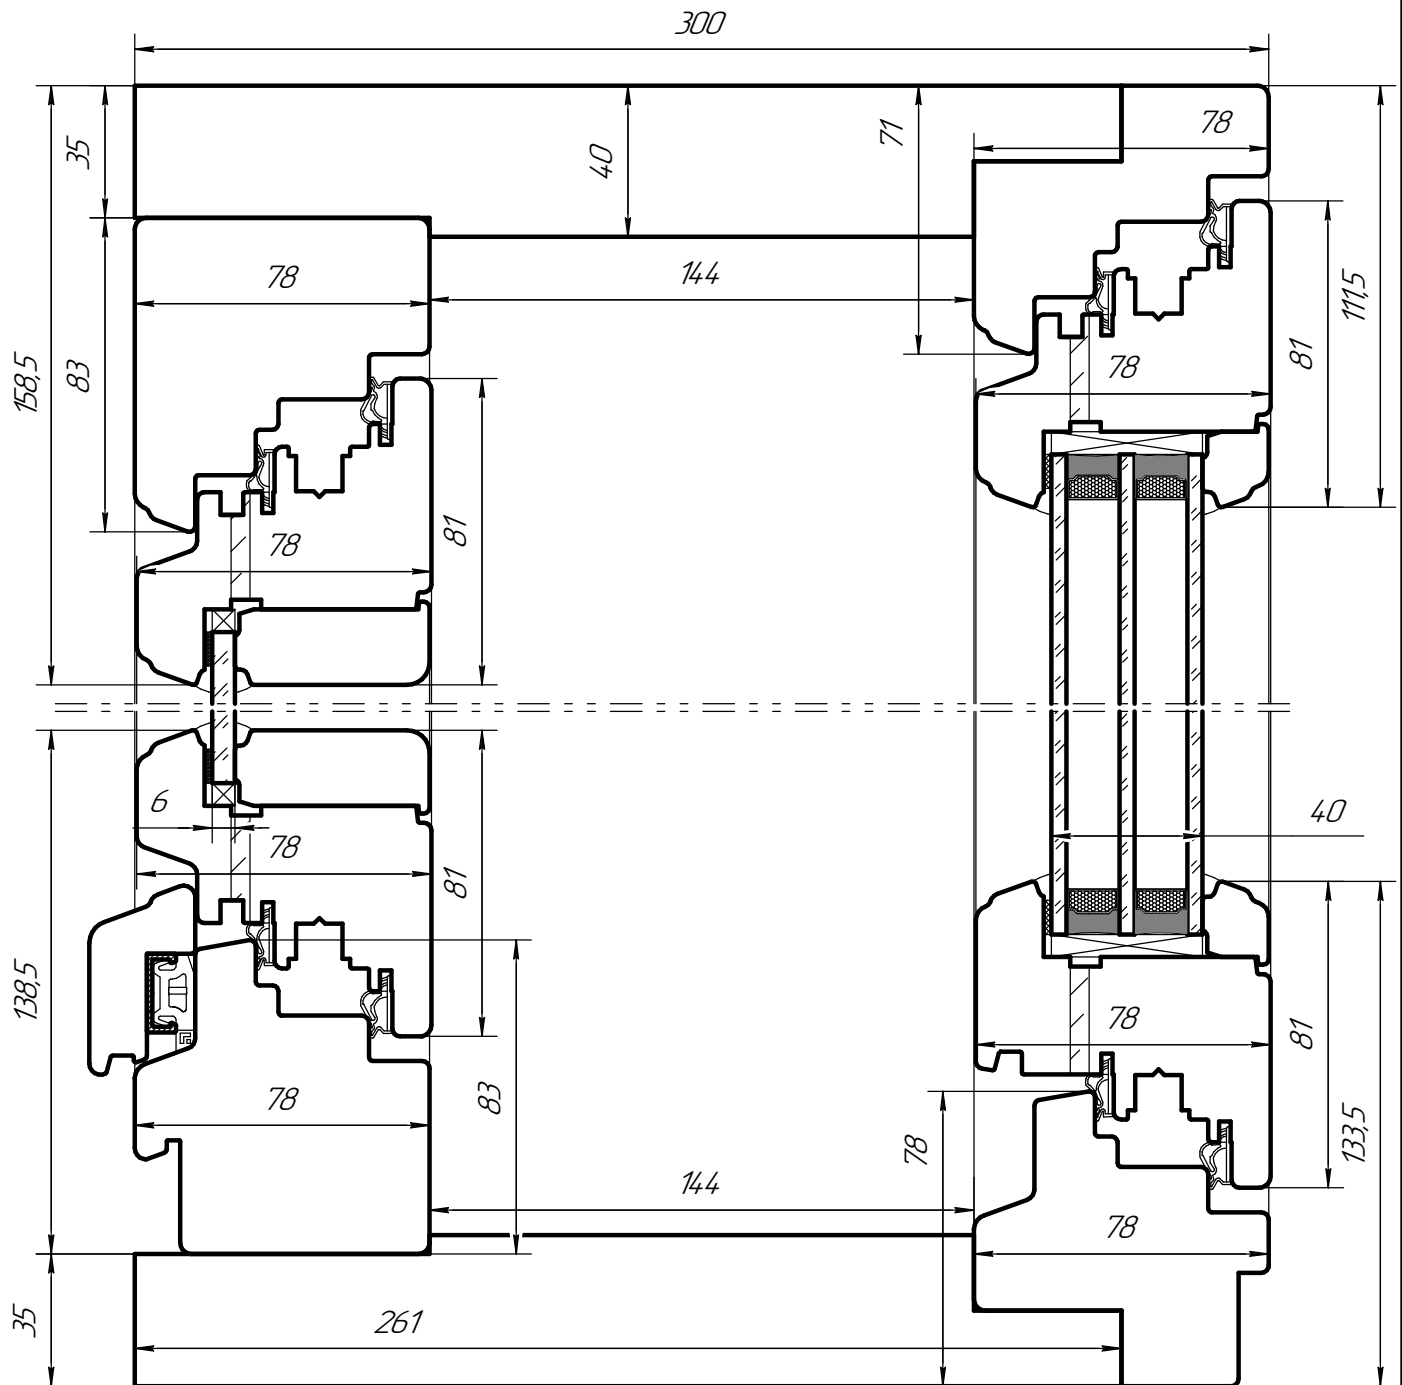

**78 Twin**

**Масштаб 1:2**